


**2 UNIT 2**  
1/4" = 1'-0"

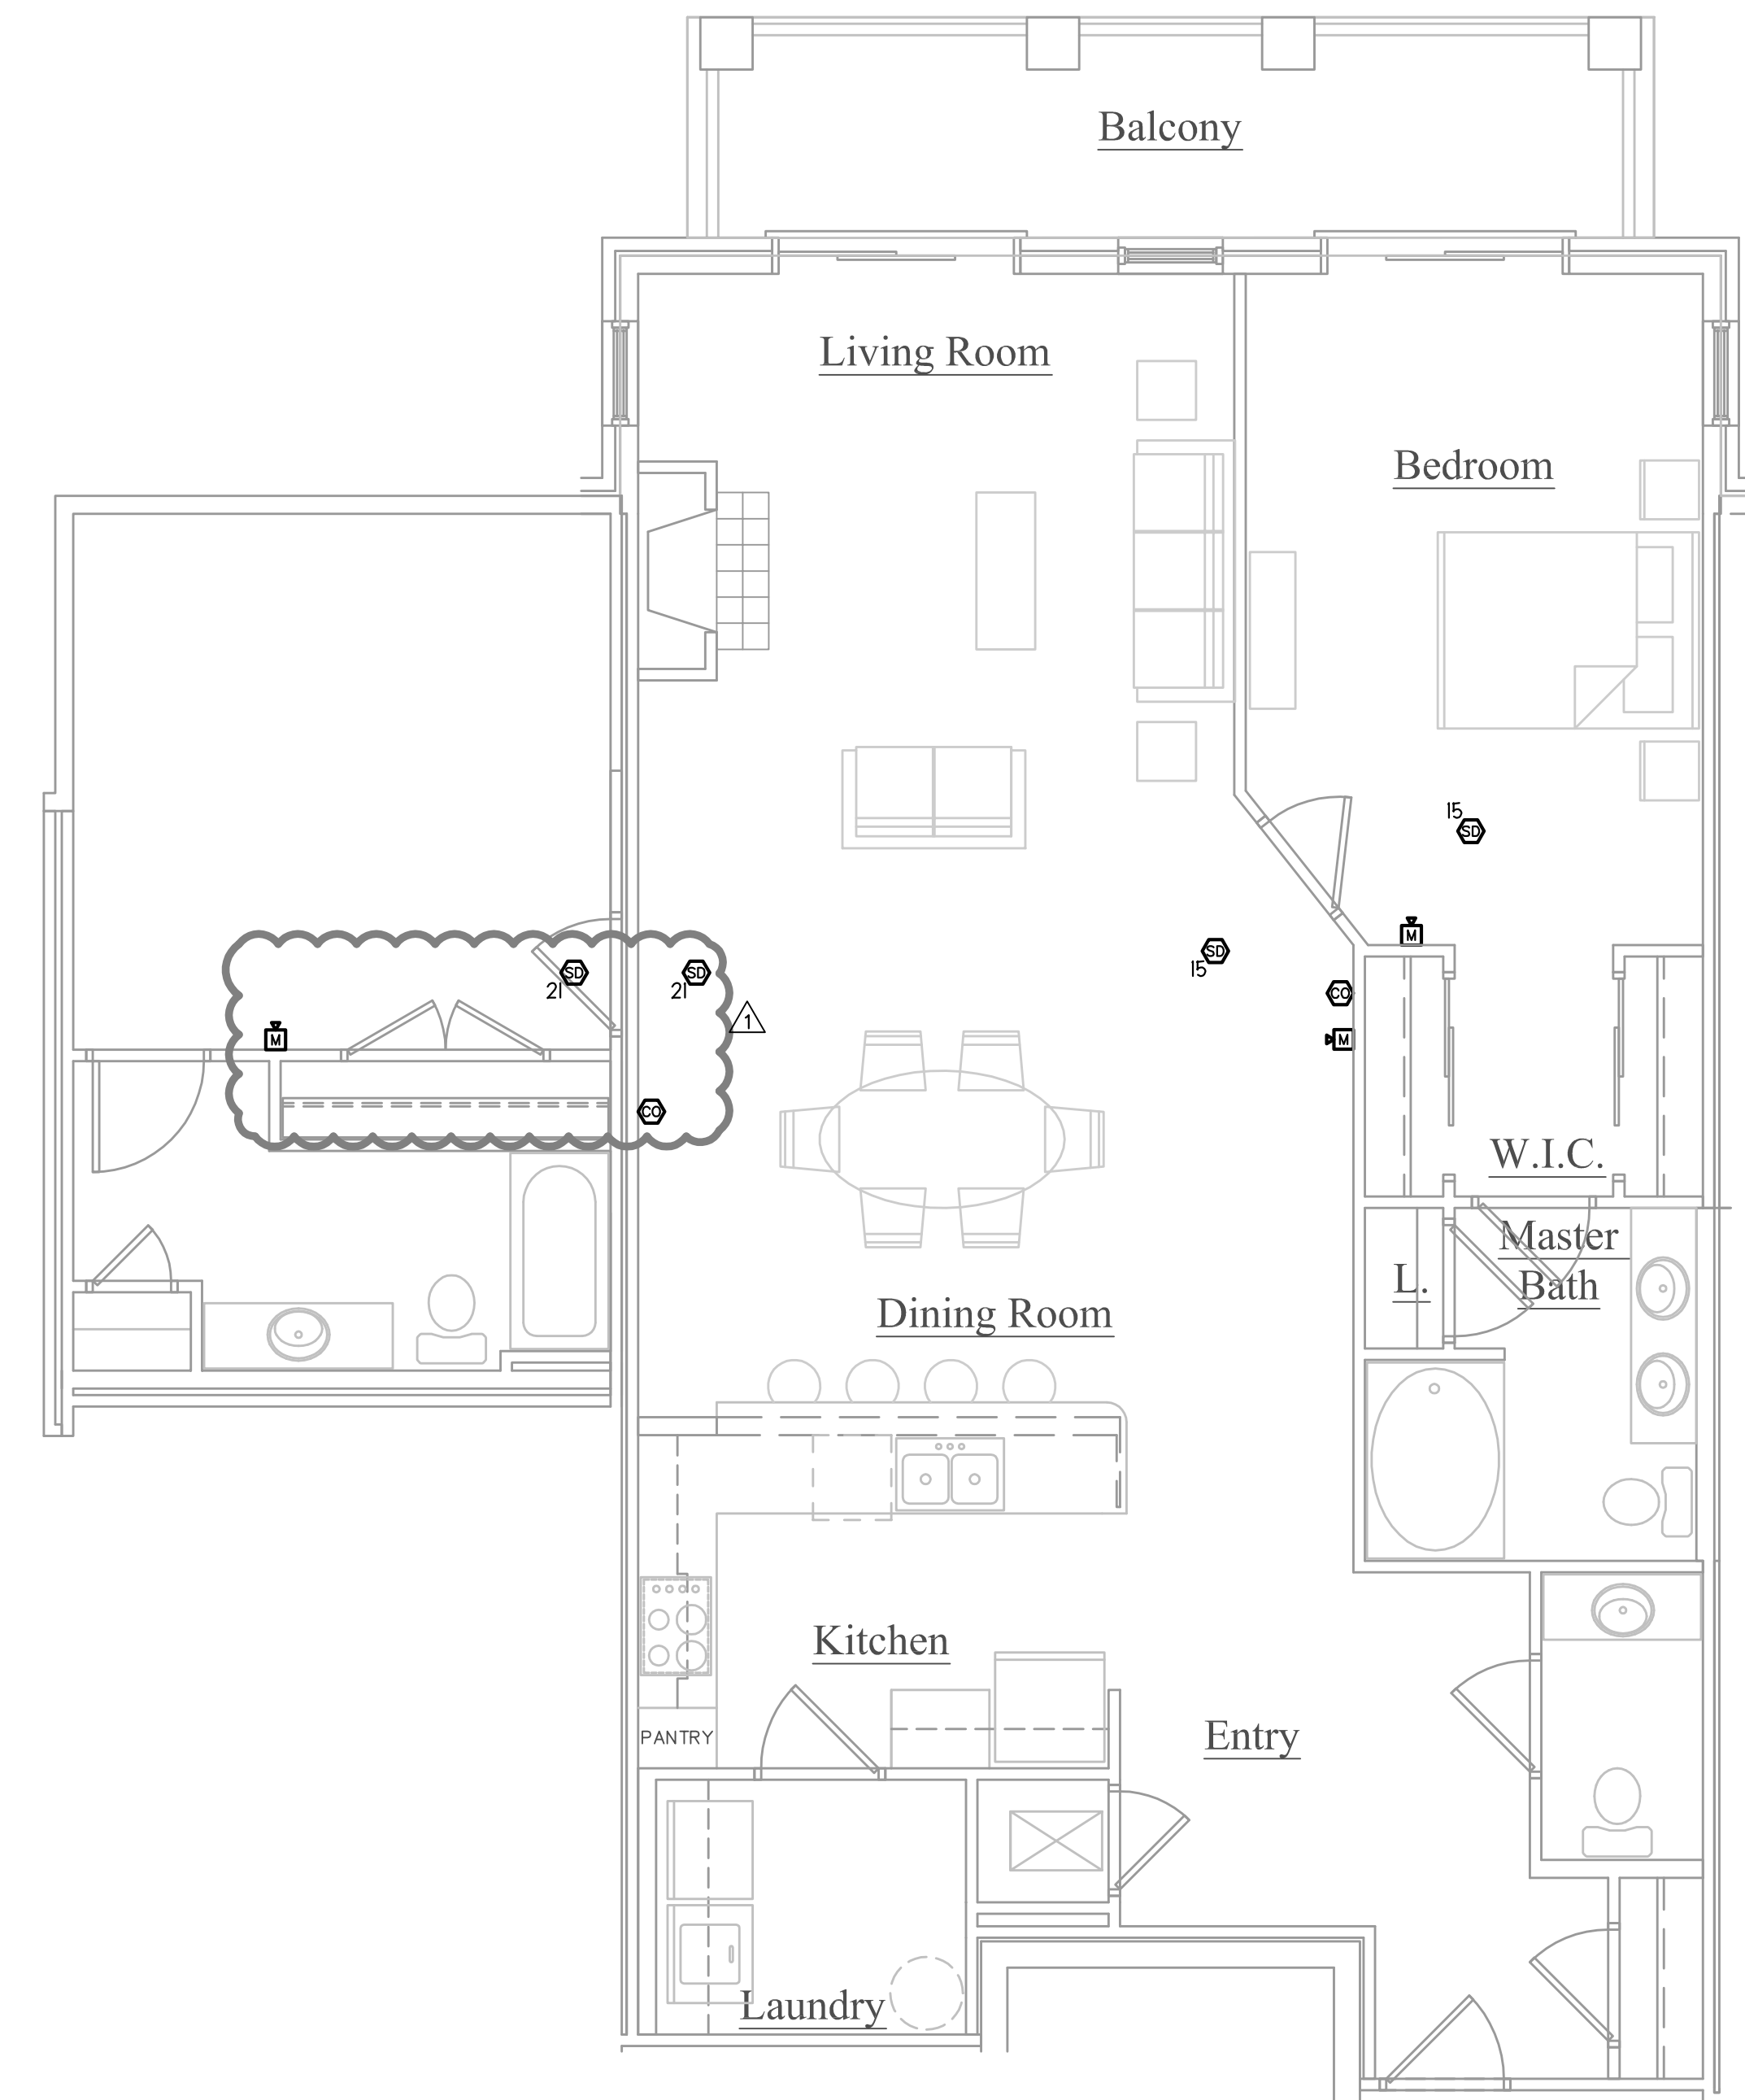


**1 UNIT 1**  
1/4" = 1'-0"

04-100544-01.dwg  
Aug 09, 2017 10:09pm


©2016 LIGHTHOUSE ENGINEERING, P.A. EXPRESSLY RESERVES ITS COMMON LAW COPYRIGHT AND OTHER PROPERTY RIGHTS IN THESE PLANS. THESE PLANS ARE NOT TO BE REPRODUCED, CHANGED OR COPIED IN ANY FORM OR MANNER WHATSOEVER, NOR ARE THEY TO BE ASSIGNED TO ANY THIRD PARTY WITHOUT FIRST OBTAINING THE EXPRESSED WRITTEN PERMISSION AND CONSENT OF LIGHTHOUSE ENGINEERING, P.A.

Concordia Building Company  
**Nantucket Condominiums**  
700 Waterford Lake Drive Cary, NC

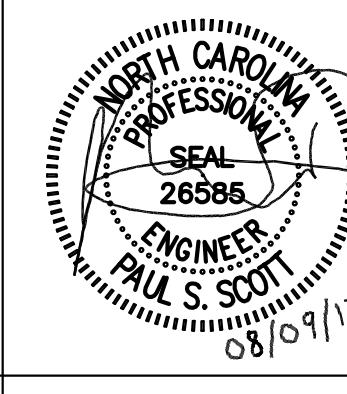

PROJECT:	WOP-05115	DATE	06.16.2017
REVISIONS:			
▲ CITY COMMENTS		08.07.17	
DRAWN BY:	PSS		
CHECKED BY:	PSS		
CONTENT:	FIRE ALARM		
	UNIT PLAN		

**FA4.01**

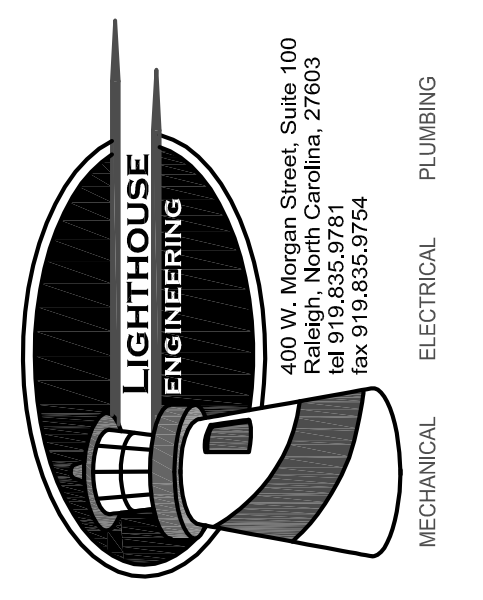

**J DAVIS**  
MECHANICAL ELECTRICAL PLUMBING  
510 S. Wilmington Street | Raleigh, North Carolina 27601 | 919.835.1500 | Fax 919.835.1510