


WALL LEGEND:


	1-HR FIRE BARRIER, U356
	1-HR FIRE PARTITION
	2-HR WALL

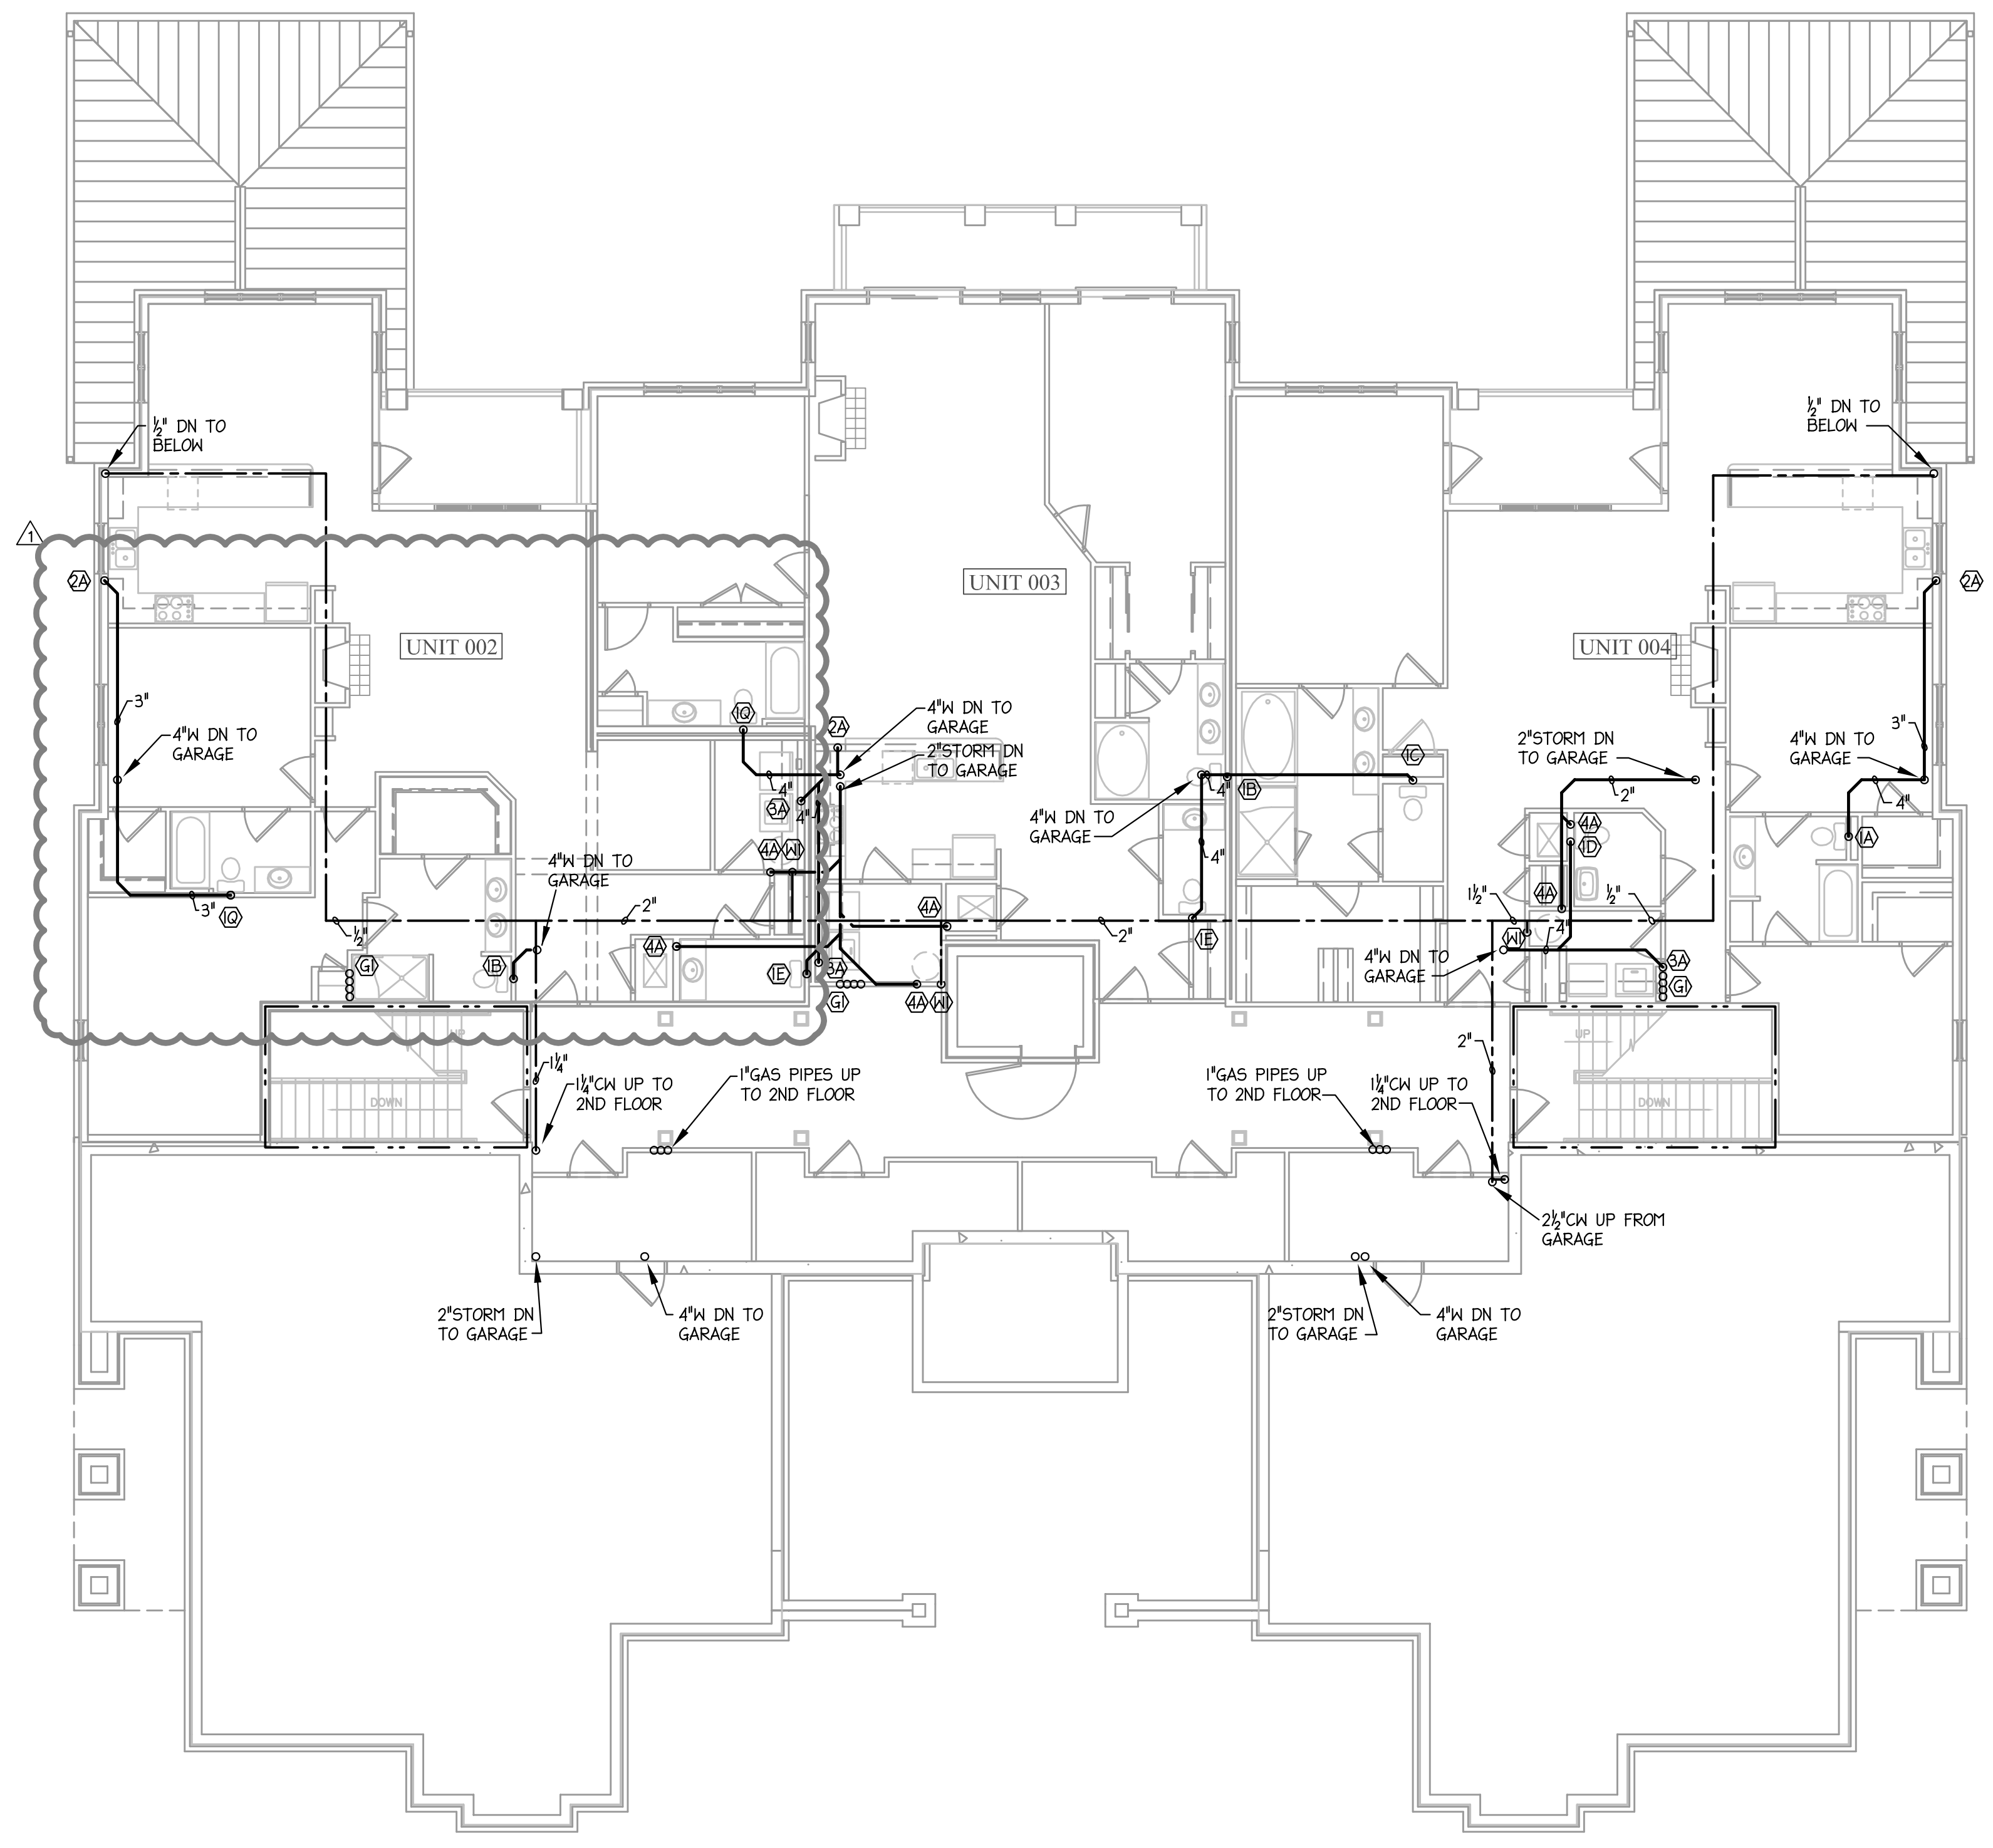


1 RESIDENTIAL LEVEL 1
1/8" = 1'-0"

©2016 LIGHTHOUSE ENGINEERING, PA. EXPRESSLY RESERVES ITS COMMON LAW COPYRIGHT AND OTHER PROPERTY RIGHTS IN THESE PLANS. THESE PLANS ARE NOT TO BE REPRODUCED, CHANGED OR COPIED IN ANY FORM OR MANNER WHATSOEVER, NOR ARE THEY TO BE ASSIGNED TO ANY THIRD PARTY WITHOUT FIRST OBTAINING THE EXPRESSED WRITTEN PERMISSION AND CONSENT OF LIGHTHOUSE ENGINEERING, PA.

CD-16082501.dwg
Aug 08, 2017 09:26am

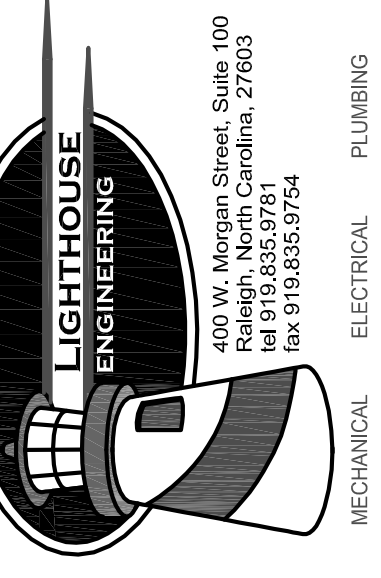

Concordia Building Company
Nantucket Condominiums
700 Waterford Lake Drive Cary, NC

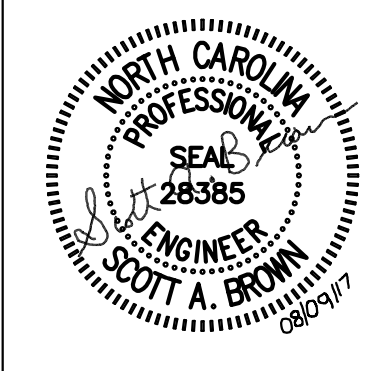

PROJECT:	WOP-05115	DATE	06.16.2017
REVISIONS:			
	CITY COMMENTS		08.07.17

DRAWN BY:	TTK
CHECKED BY:	SAB
CONTENT:	PLUMBING
	BUILDING PLAN

P2.01