


04-100925-04.rvt
Aug 09, 2017 12:36pm

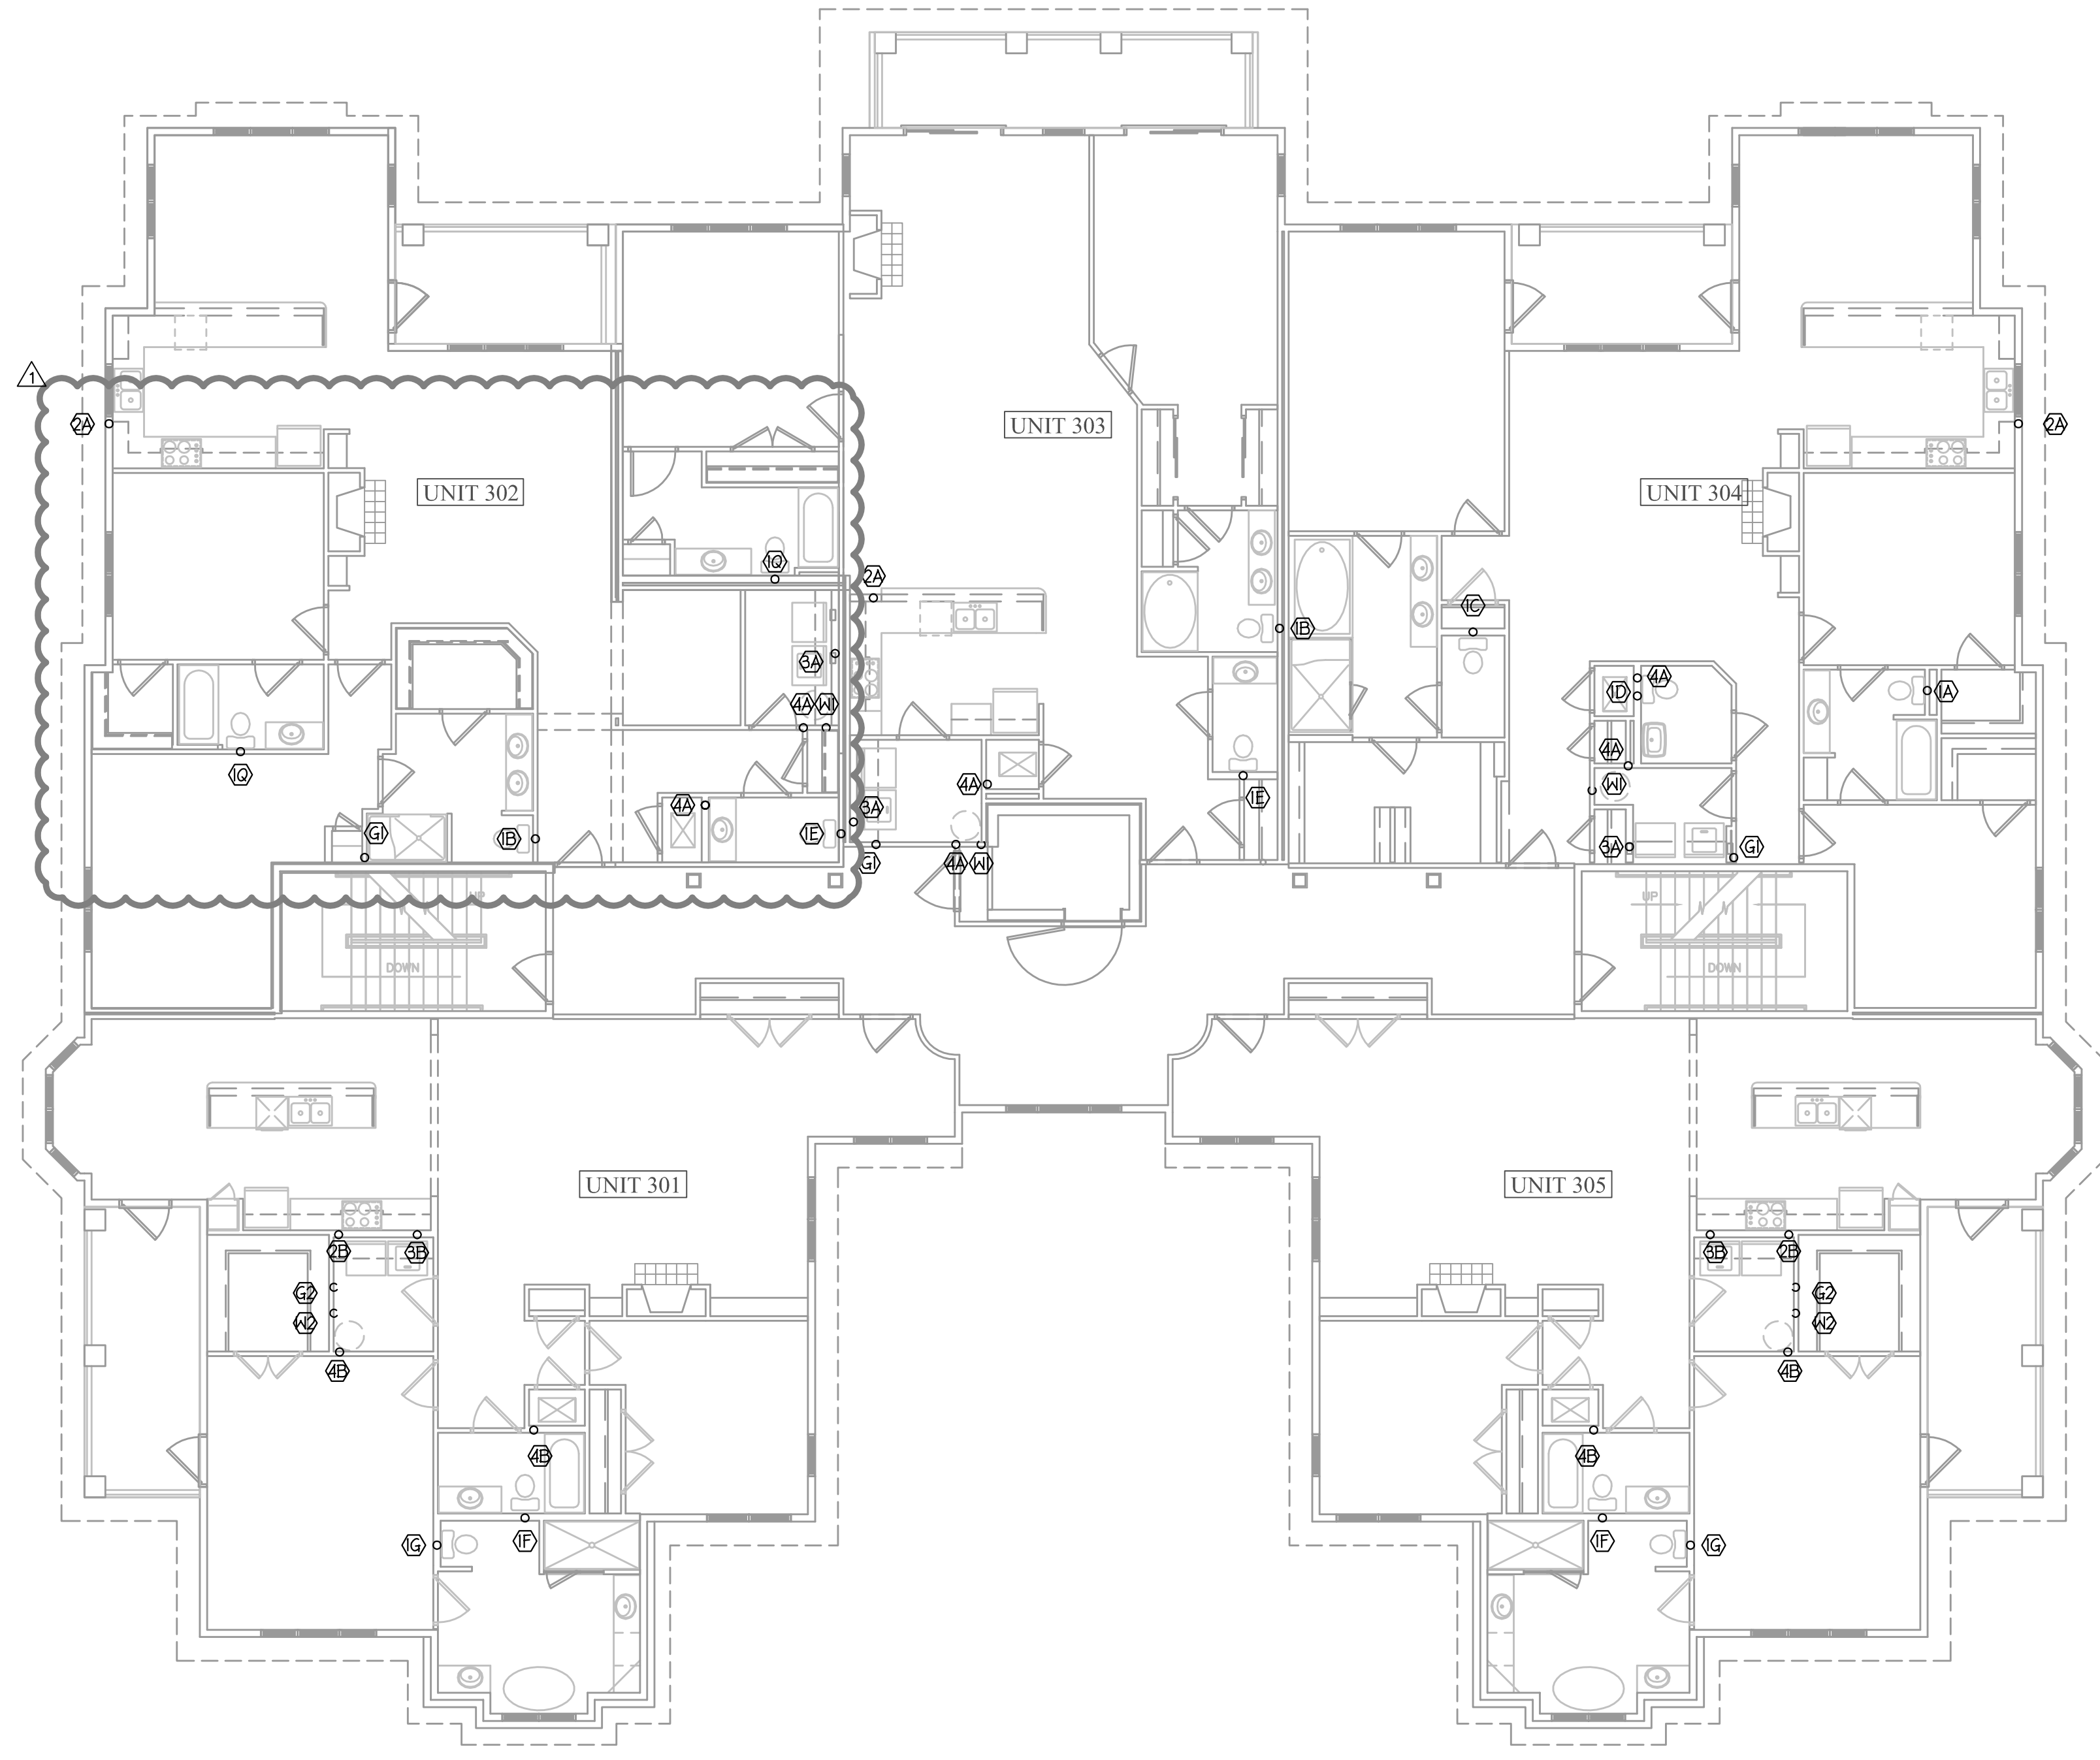


WALL LEGEND:

	1-HR FIRE BARRIER, U356
	1-HR FIRE PARTITION
	2-HR WALL

1 RESIDENTIAL LEVEL 4
1/8" = 1'-0"

©2016 LIGHTHOUSE ENGINEERING, P.A. EXPRESSLY RESERVES ITS COMMON LAW COPYRIGHT AND OTHER PROPERTY RIGHTS IN THESE PLANS. THESE PLANS ARE NOT TO BE REPRODUCED, CHANGED OR COPIED IN ANY FORM OR MANNER WHATSOEVER, NOR ARE THEY TO BE ASSIGNED TO ANY THIRD PARTY WITHOUT FIRST OBTAINING THE EXPRESSED WRITTEN PERMISSION AND CONSENT OF LIGHTHOUSE ENGINEERING, P.A.

Concordia Building Company
Nantucket Condominiums
700 Waterford Lake Drive Cary, NC

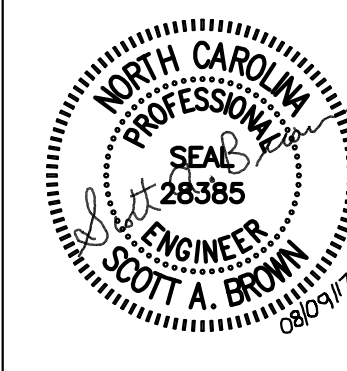

REVISIONS:	PROJECT:	DATE
	WOP-05115	06.16.2017
▲	CITY COMMENTS	08.07.17

DRAWN BY: TTK
CHECKED BY: SAB
CONTENT: PLUMBING
BUILDING PLAN

